



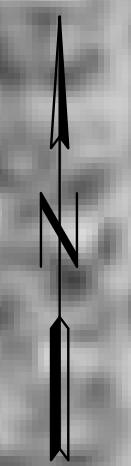

LEGEND

- BEHI - HIGH
- BEHI - MODERATE
- BEHI - LOW
- BEHI - VERY LOW

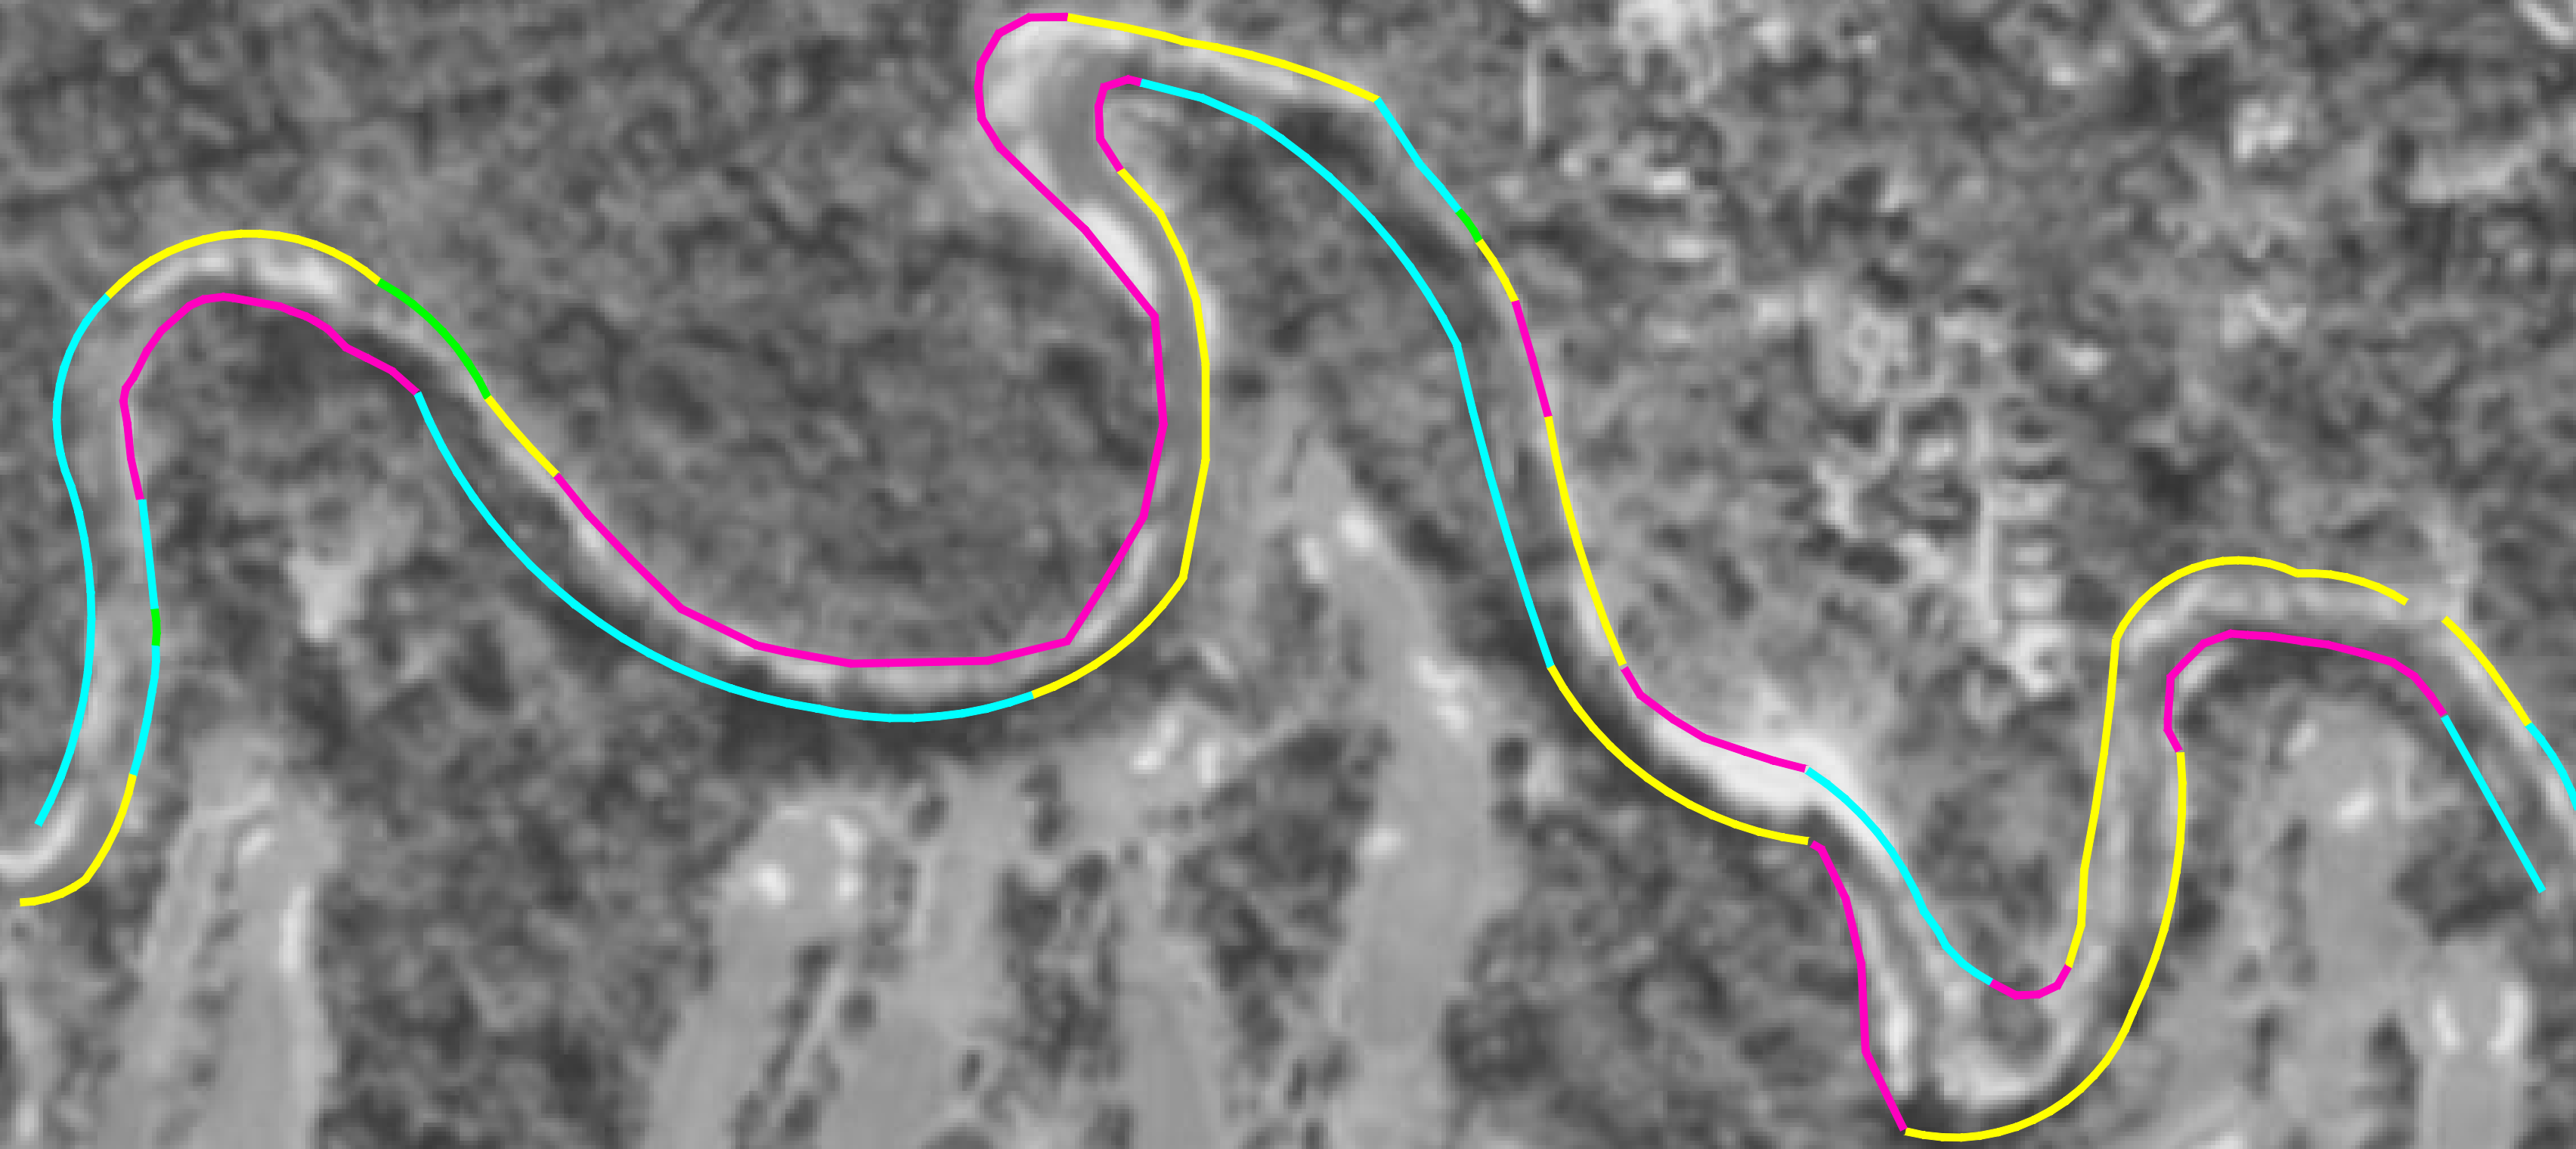

	DATE	APPR			
	DESCRIPTION		REV		
	PROJECT ID# W100-00-00-X043				
PREPARED:	MEMORIAL PARK DEMONSTRATION PROJECT				
CHECKED:	BANK EROSION HAZARD INDEX				
APPROVED:					
KBR Engineered by KBR Technical Services, Inc Texas Registered Engineering Firm F-2397					
 Stantec					
 Harris County Flood Control District 9900 Northwest Freeway Houston, Texas 77092					
DATE: JUNE 13, 2011					
SCALE: 1"=200'					
SHEET NUMBER					
XX OF XX					

